

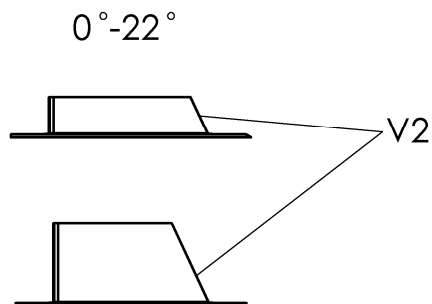
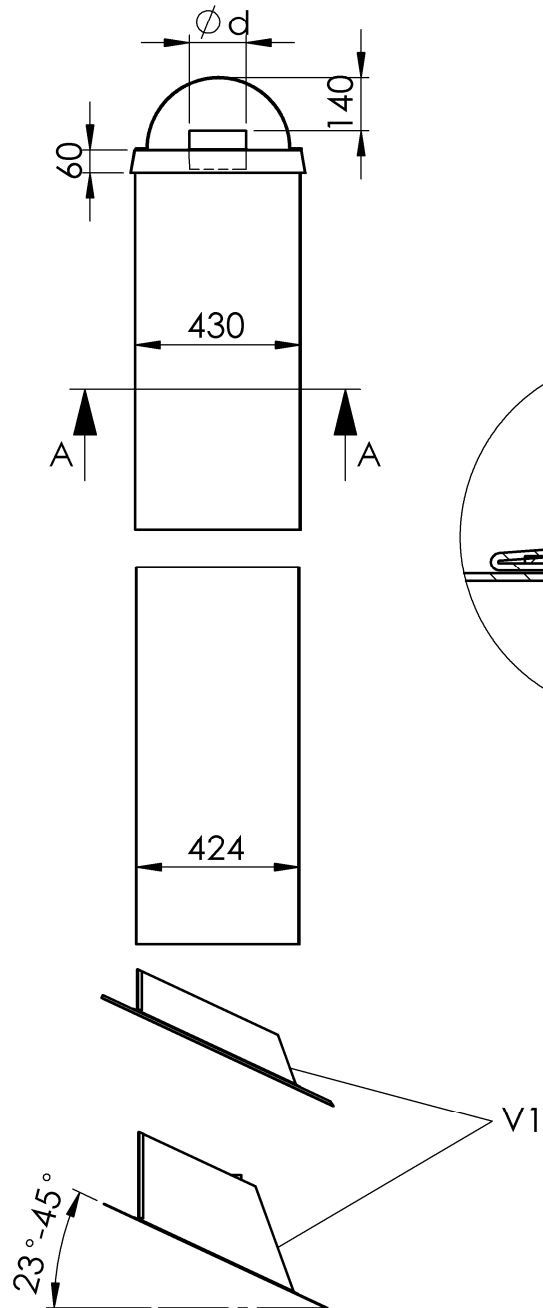
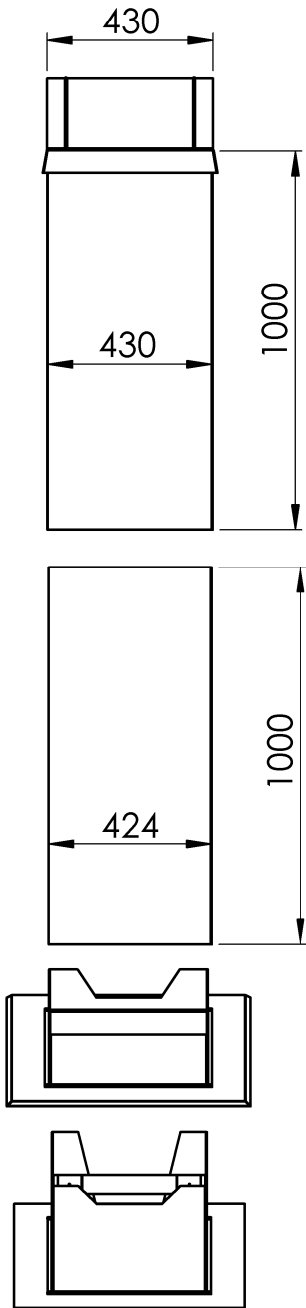


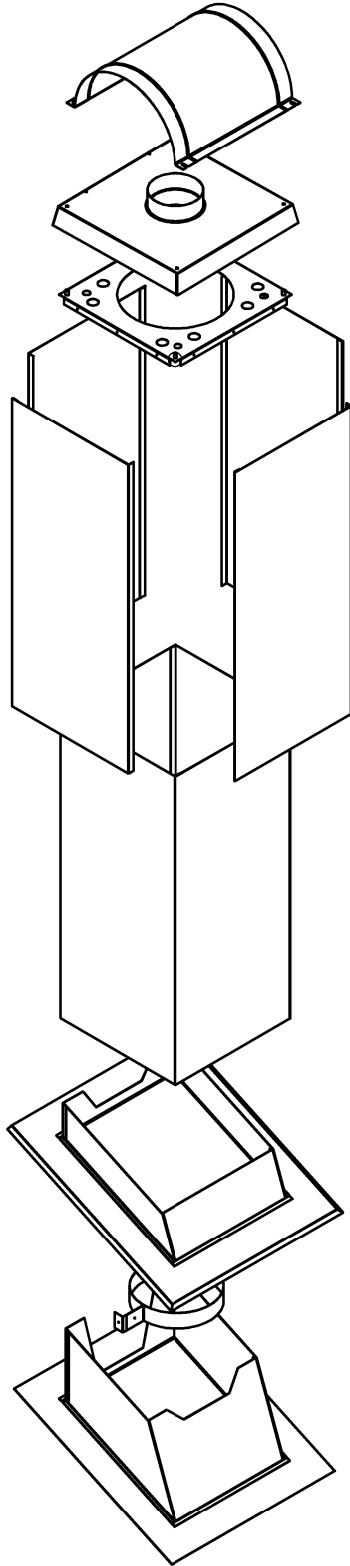

Section A-A

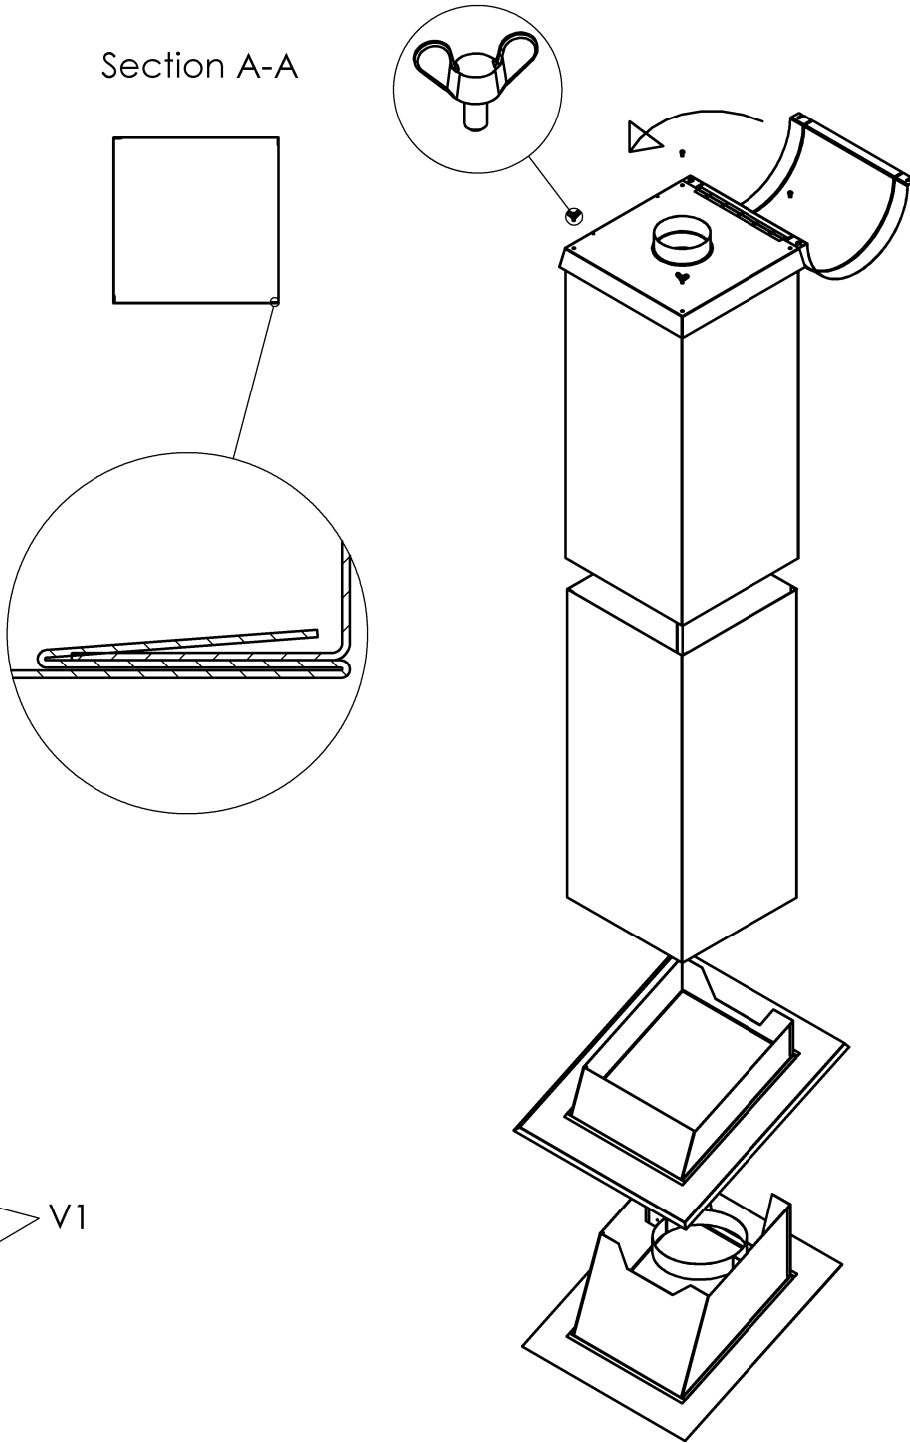

					GAUBT_00.00SB-V4						
					Chimney hood	Literatūra		Masē		Mastelis	
										1:20	
Pak.	Lapas	Dokumento Nr.	Parašas	Data							
Braižē		V.Bareikis		2019-01-23							
						Lapas 1		Lapu 18			
											